



C1 FIRST FLOOR
A-1.0 3/16" = 1'-0"



G1 SECOND FLOOR
A-1.0 3/16" = 1'-0"

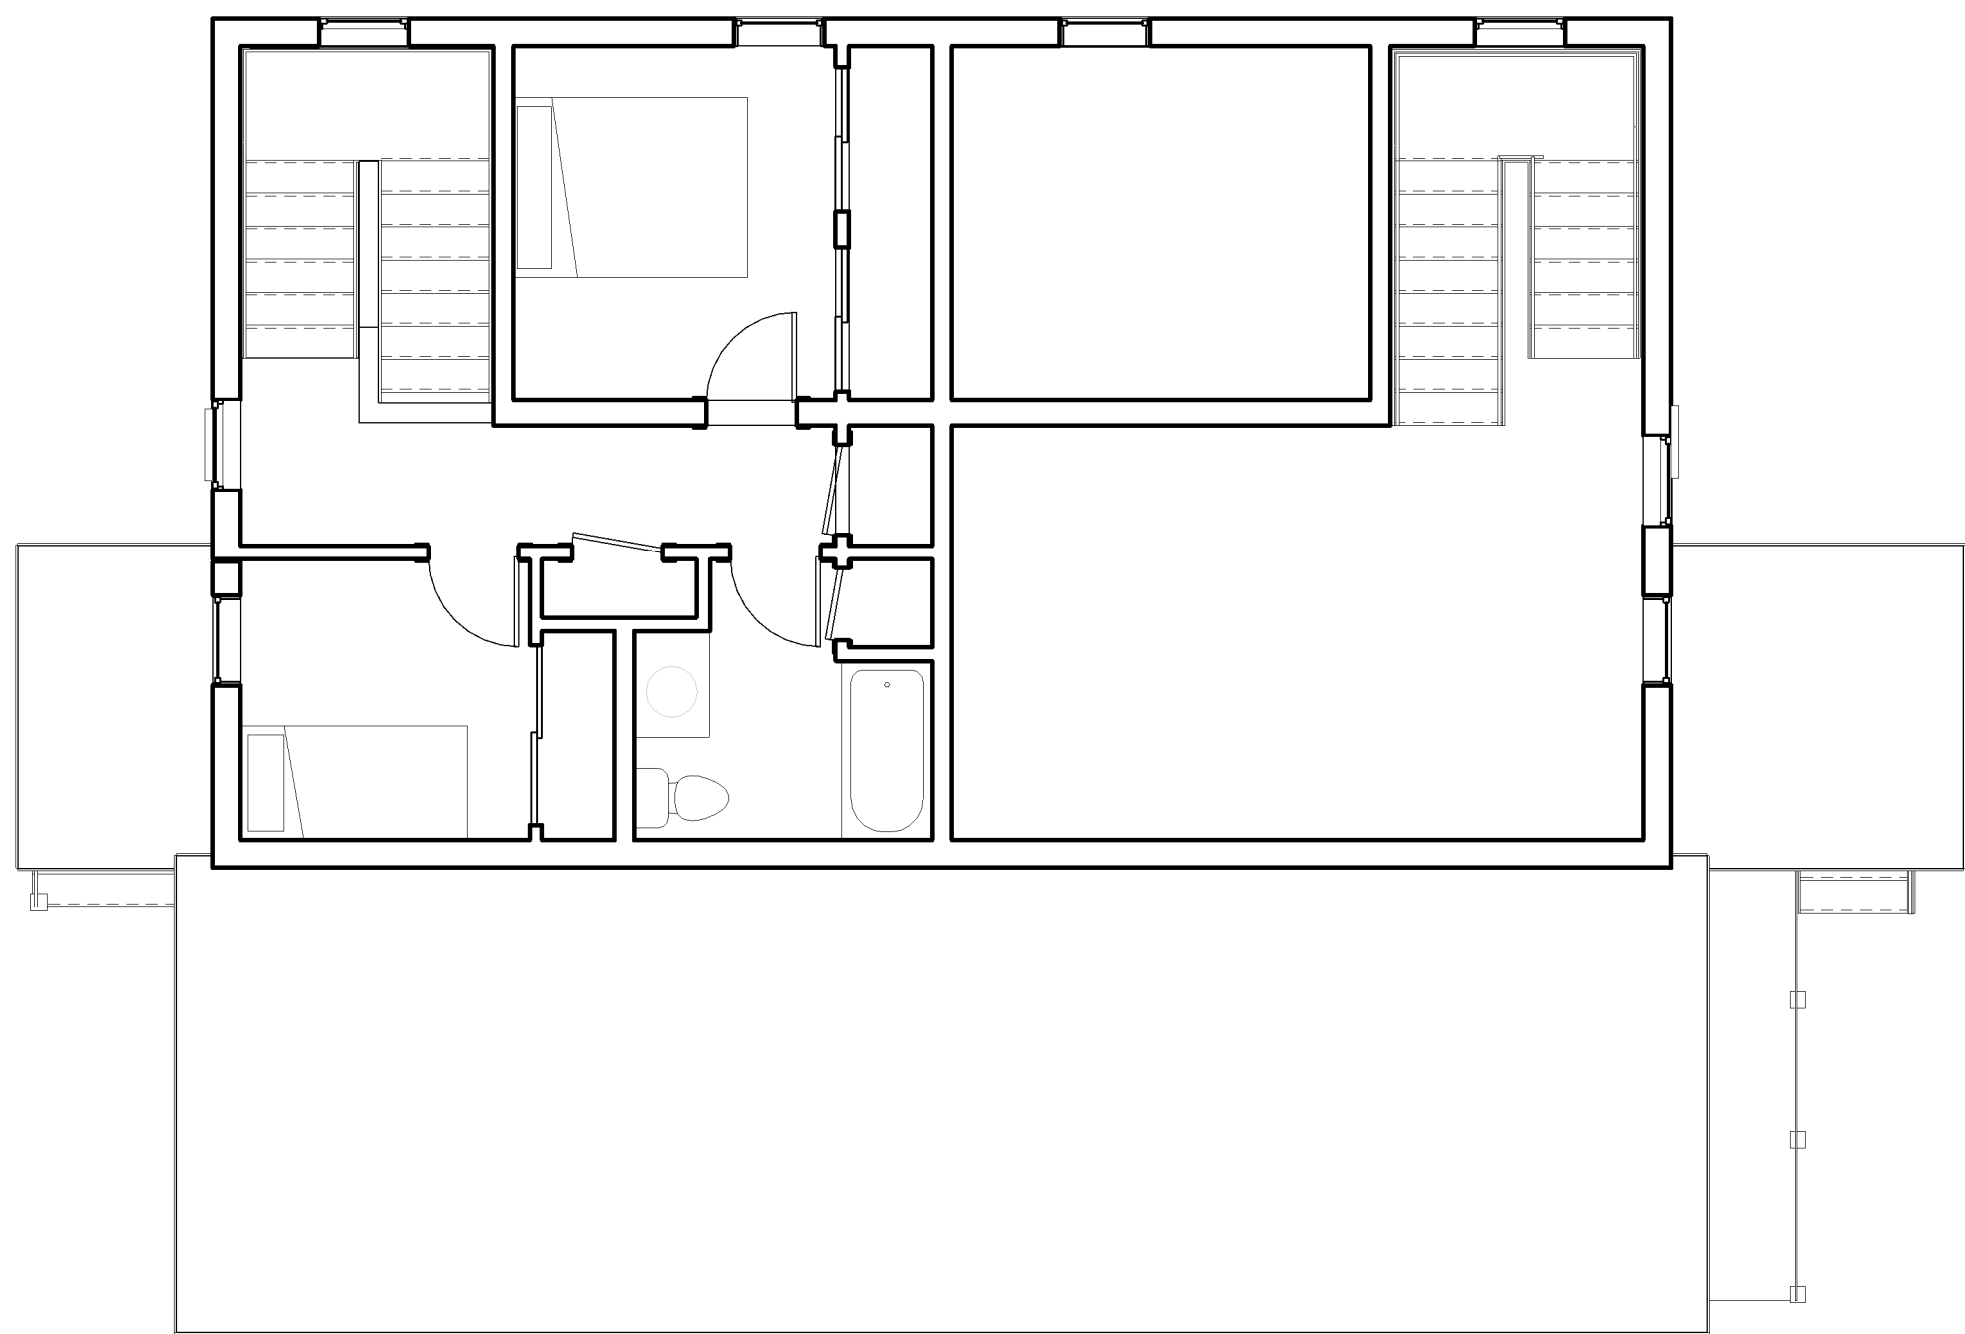

J1 ACCESS ROAD
A-1.0

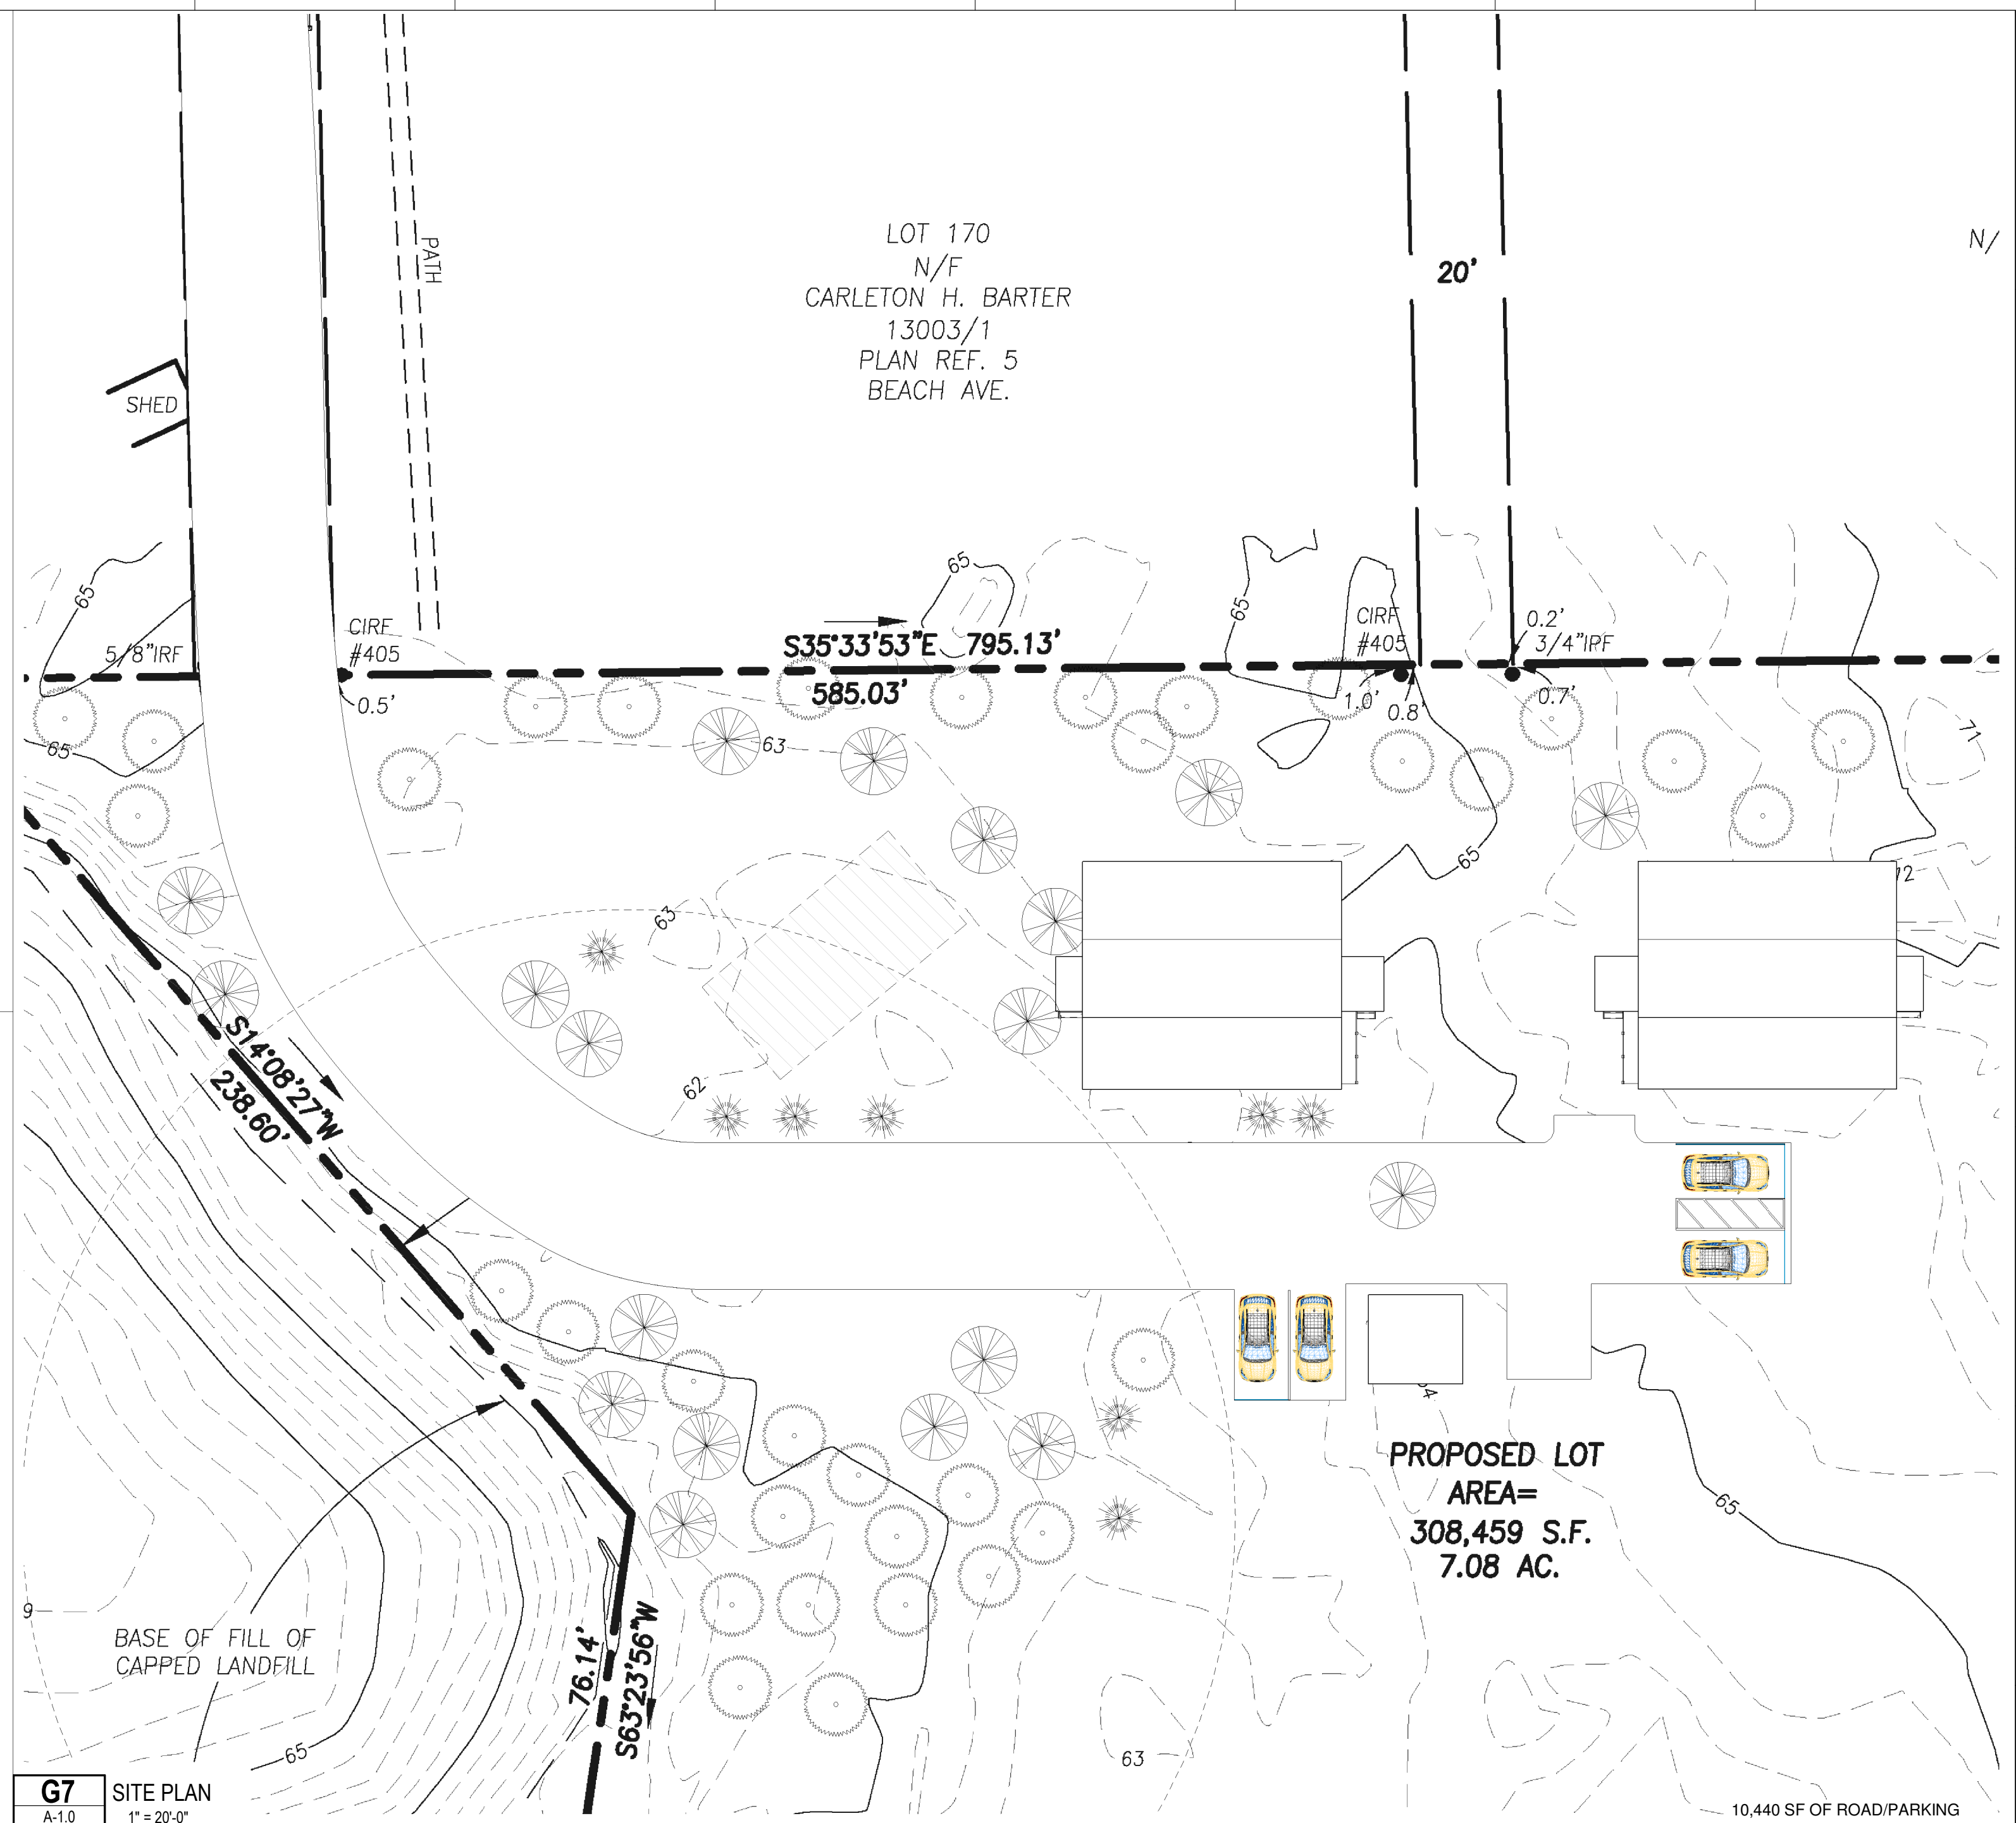

G7 SITE PLAN
A-1.0 1" = 20'-0"



H8 VIEW 2
A-1.0



J8 VIEW 3
A-1.0

**LONG ISLAND
WORKFORCE
HOUSING**



**DEXTRIOUS
CREATIVE**

PORTLAND, ME 04102
TRACIE REED, ARCHITECT
NCARB, AIA, LEED AP BD-C
traciereed@dextrouscreative.com
207.409.0459 (cell)

PROJECT TEAM

No.	Description	Date

**PLANS,
PERSPECTIVES**

Project number 23-26_Long Island

Date 06.19.24

Drawn by TR

Project Status DD

A-1.0

Scale As indicated